



Key Army use.
1/11


C O U N T Y B O R O U G H O F D O N C A S T E R
E D U C A T I O N C O M M I T T E E

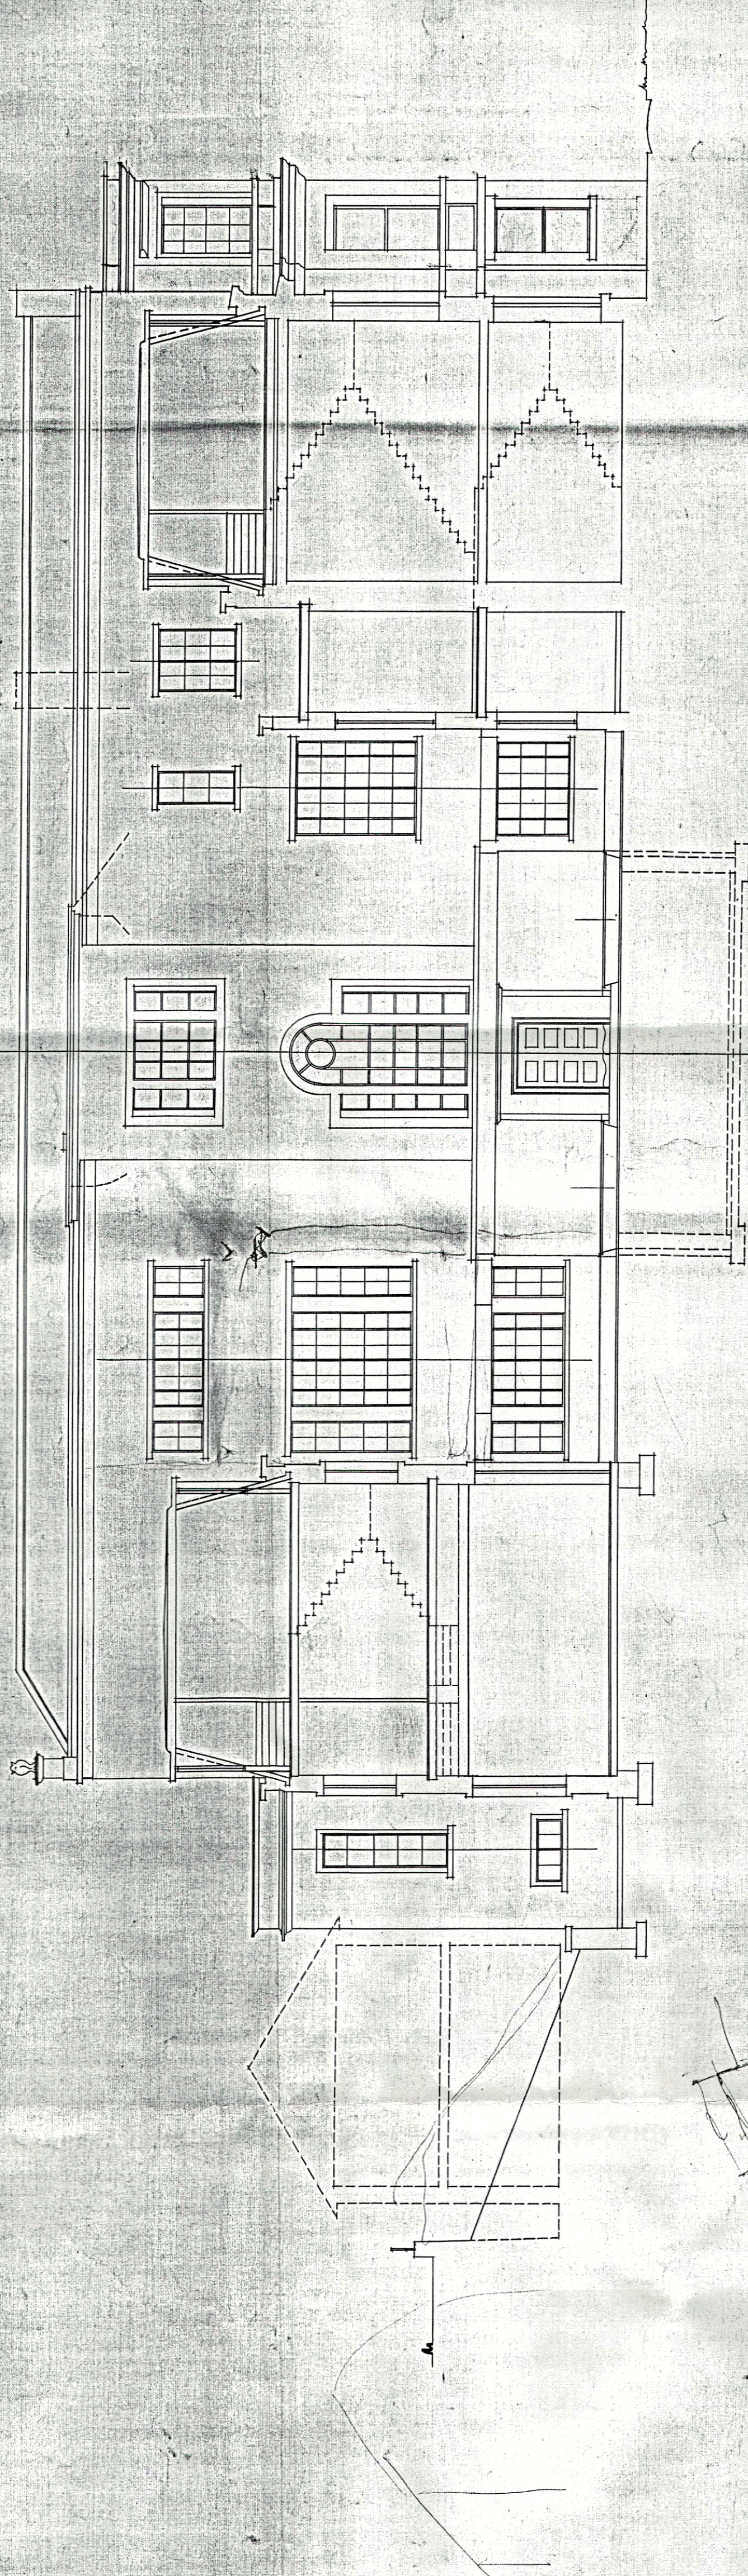


S E C T I O N A L E L E V A T I O N 'A' - 'A'

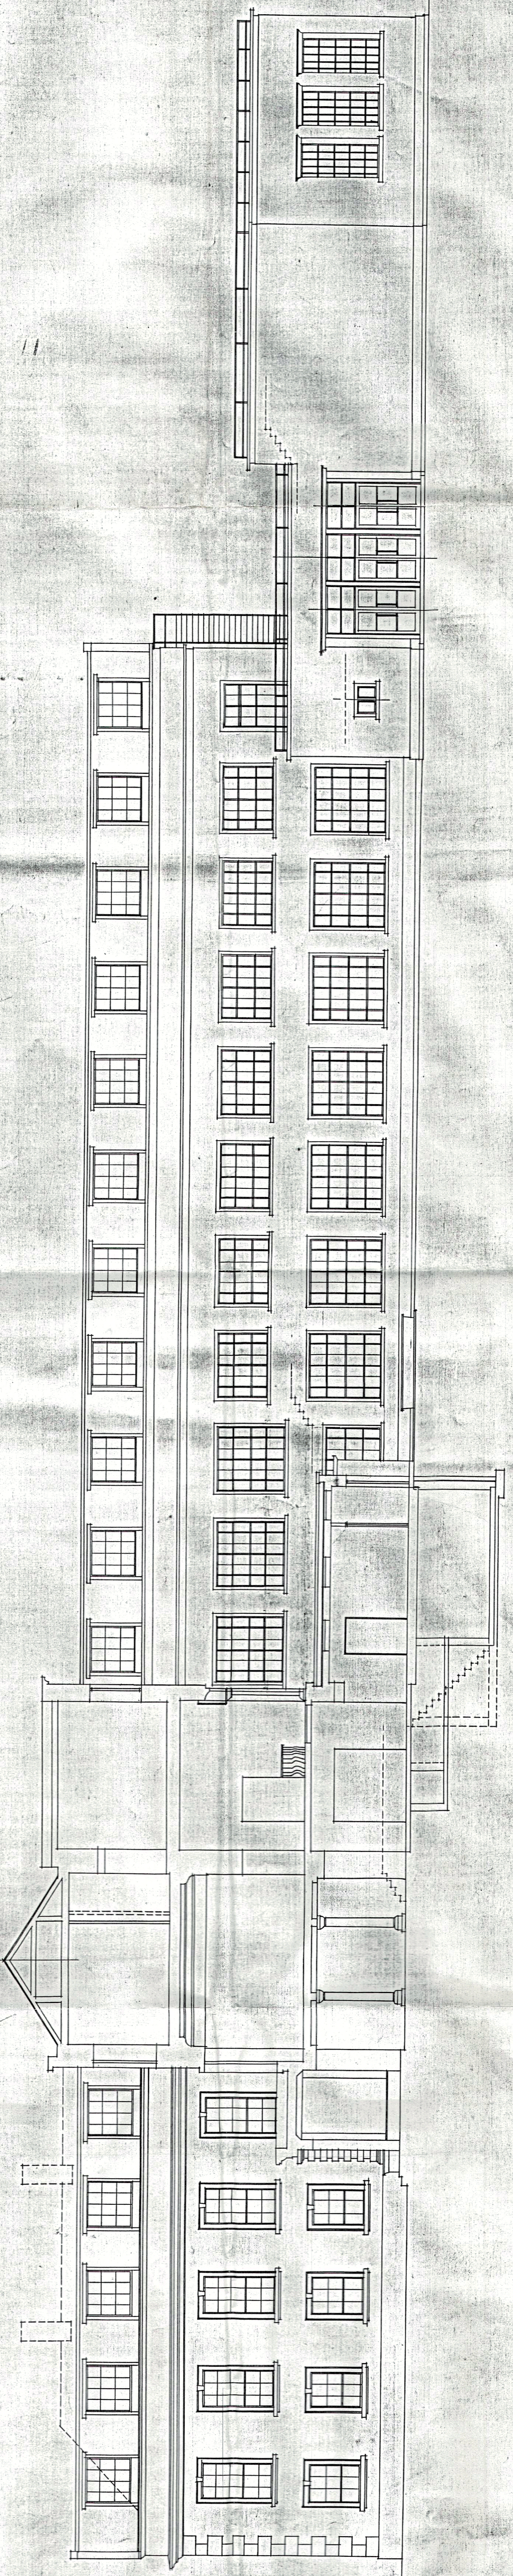

S E C T I O N A L E L E V A T I O N 'B' - 'B'

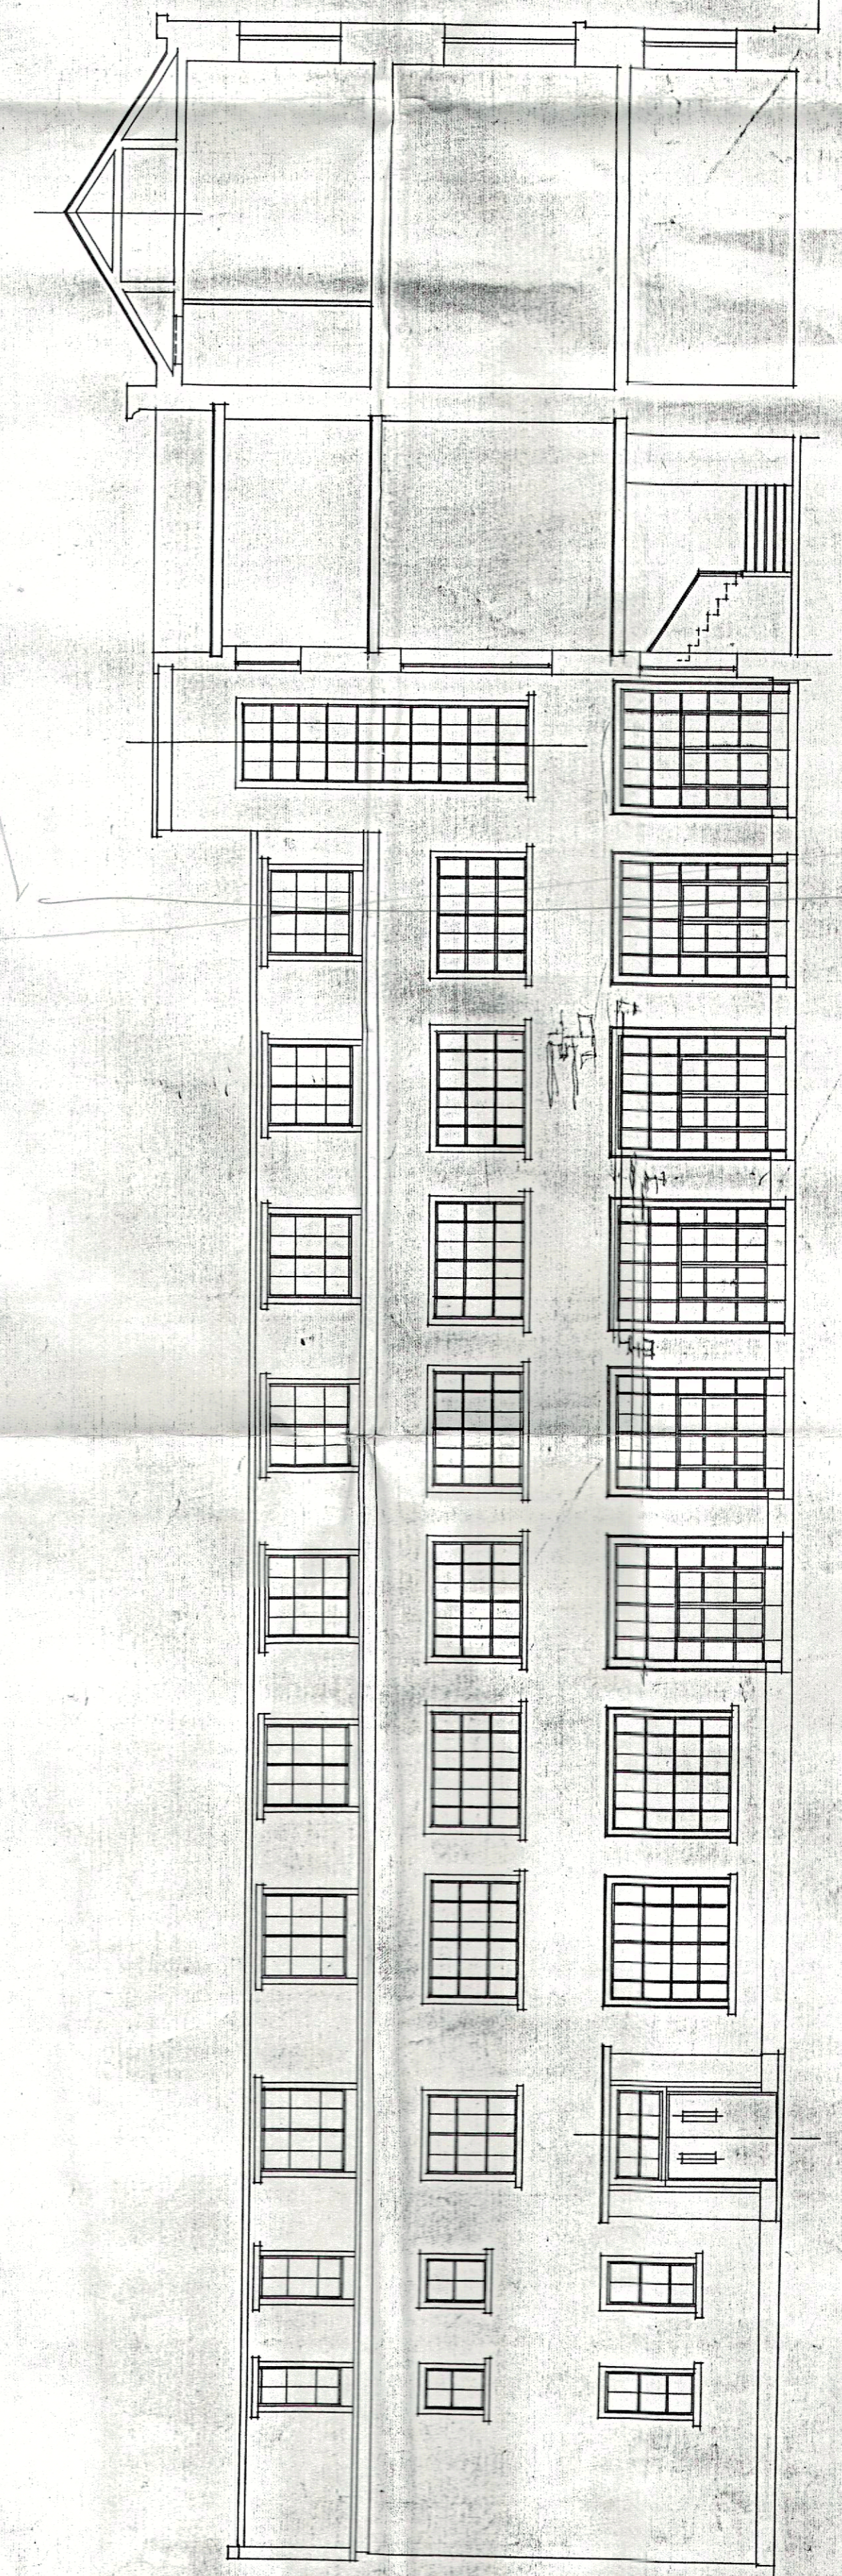

S E C T I O N A L E L E V A T I O N 'C' - 'C'

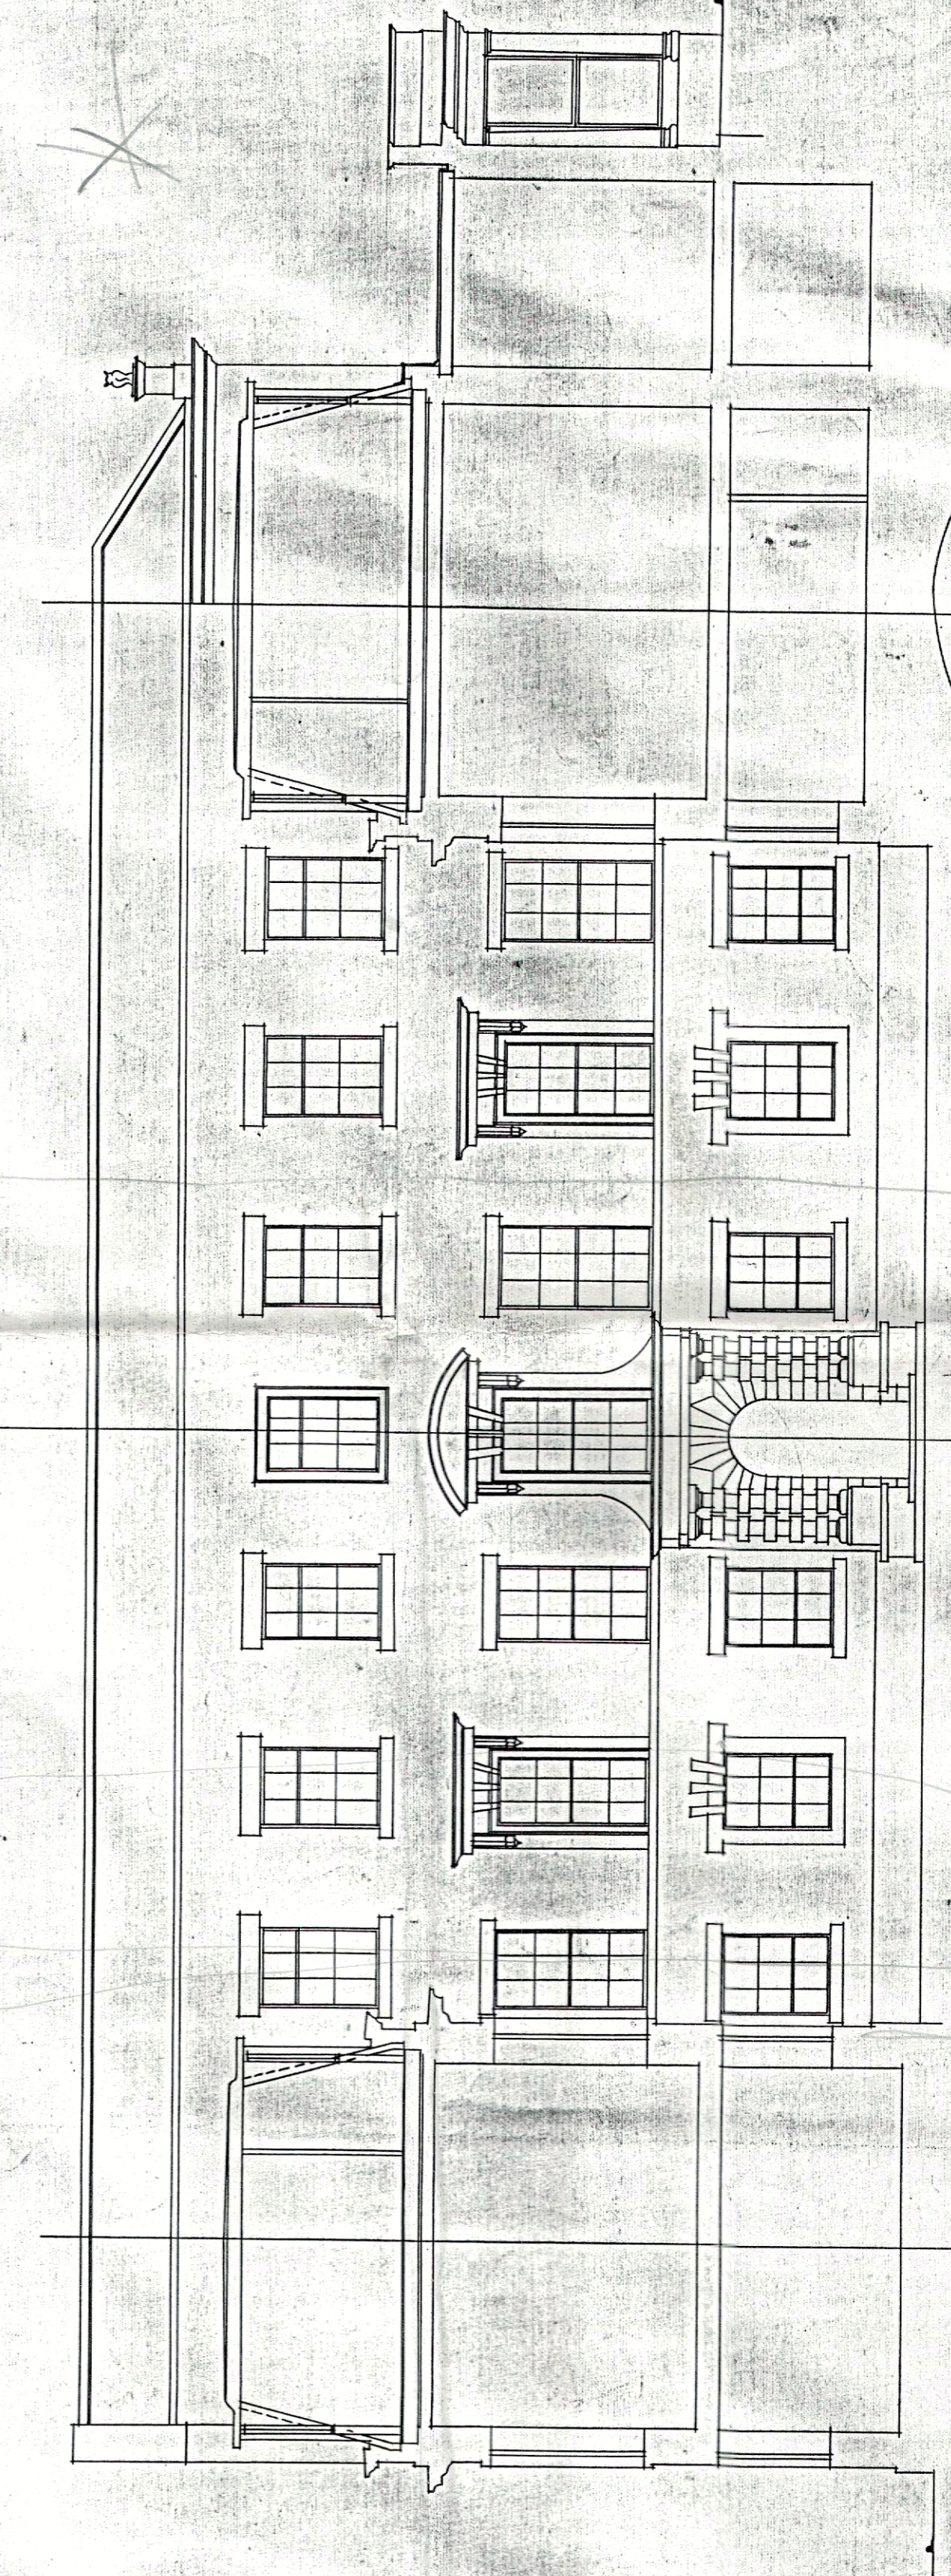

S E C T I O N A L E L E V A T I O N 'D' - 'D'

REFERENCE NO
D/055/1

DRAWN BY: A.L.
DEPICTED ARCHITECT
DATE: 18-2-50

SCALES
HORL
VERL

H A L L C O L L E G E
I N I N G
T R A I N I N G
O N A I N I N G
E L T O N A I N I N G

W.W. THOMAS, A.R.C.I.B.A.
EDUCATION ARCHITECT
WOOD STREET
DONCASTER